




SECTION E-E
(Scale 1:50)

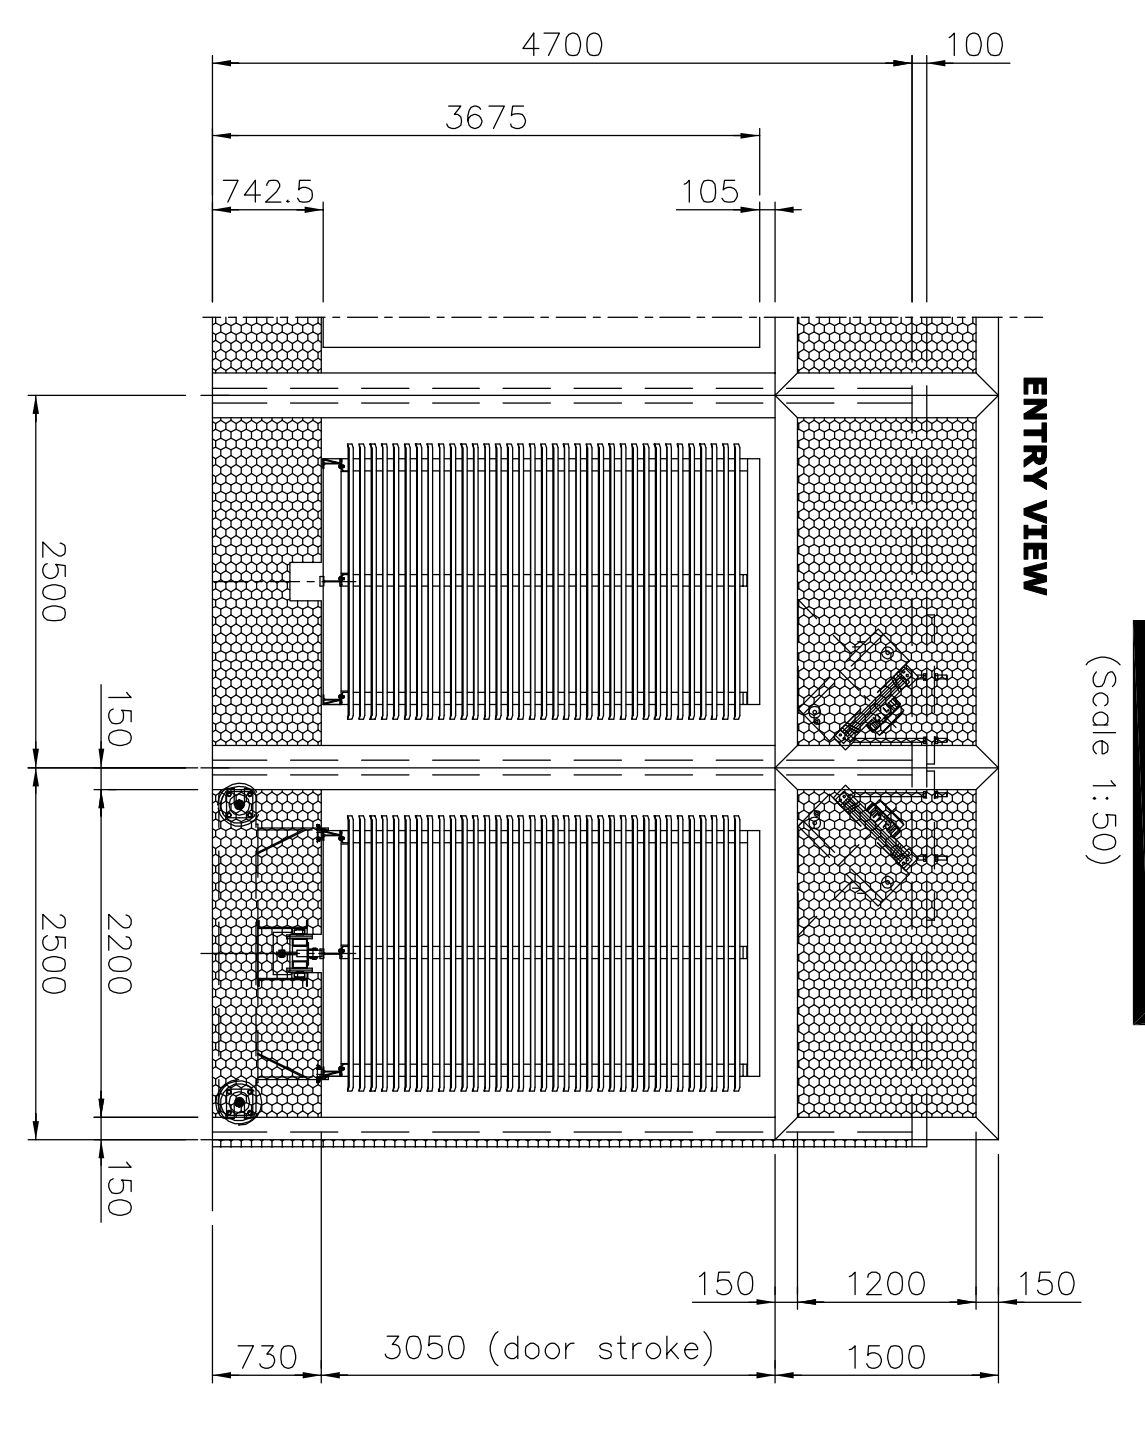


SECTION G-G
(Scale 1:50)

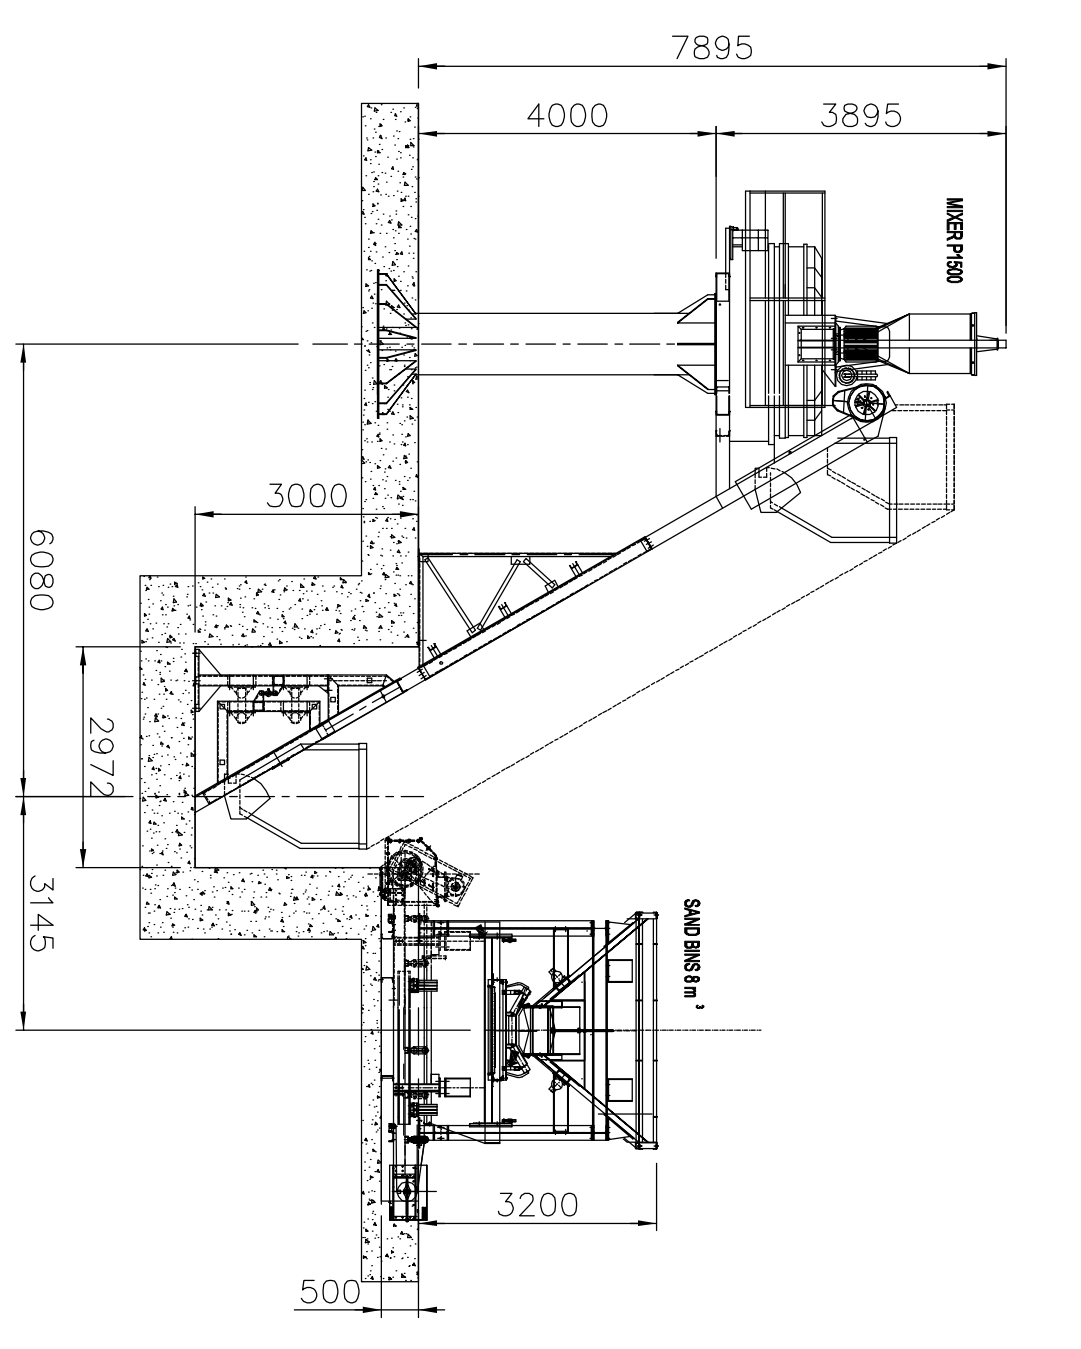

SECTION F-F
(Scale 1:50)

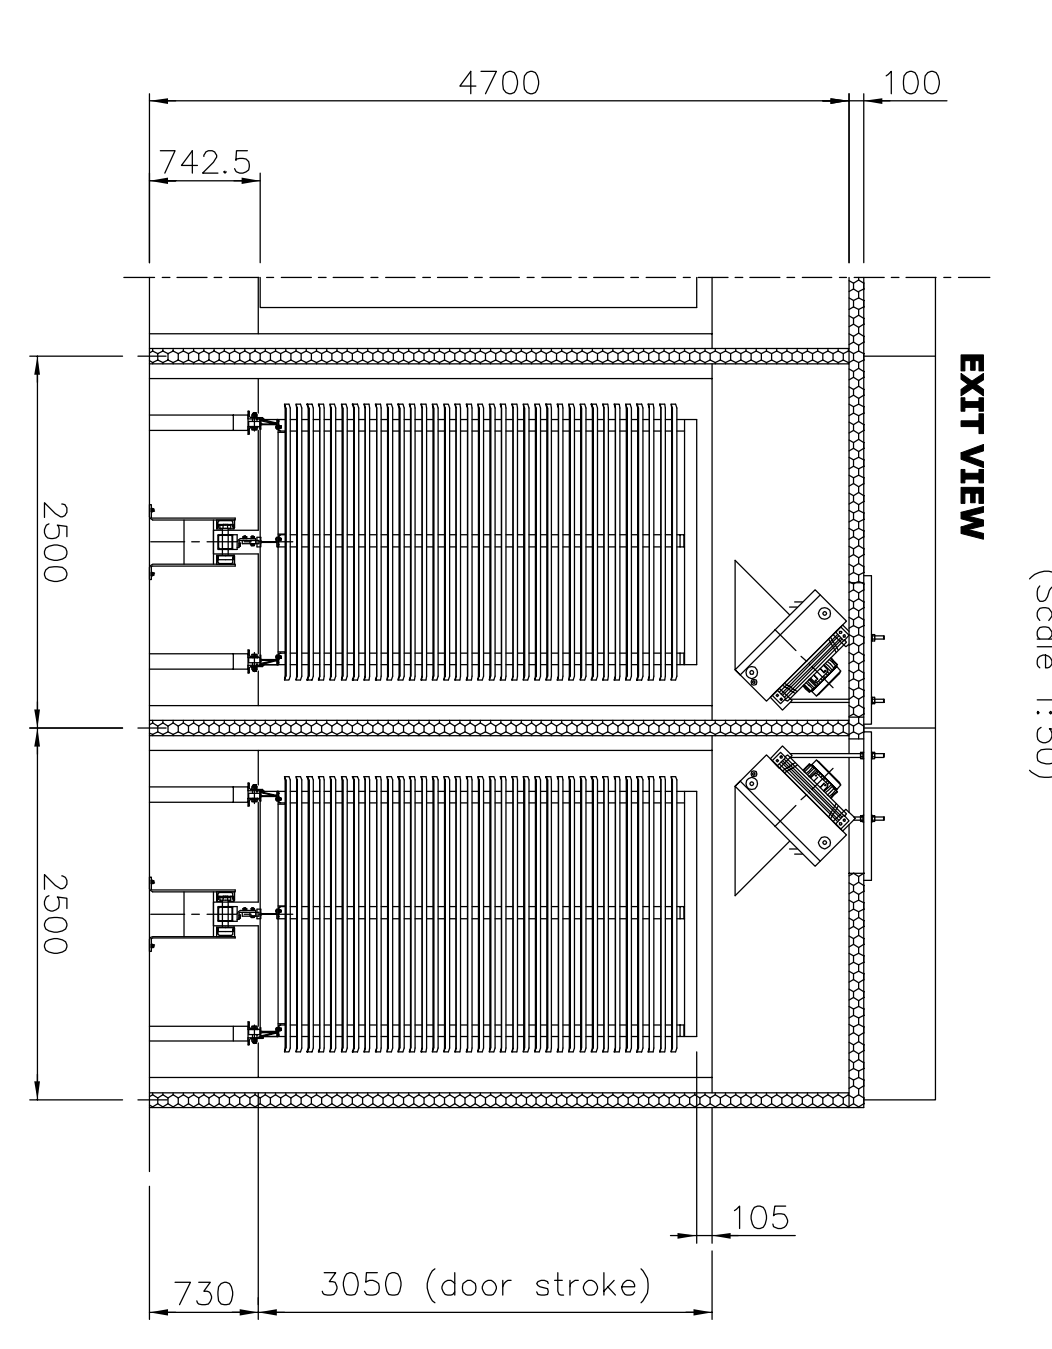


SECTION I-I
(Scale 1:50)

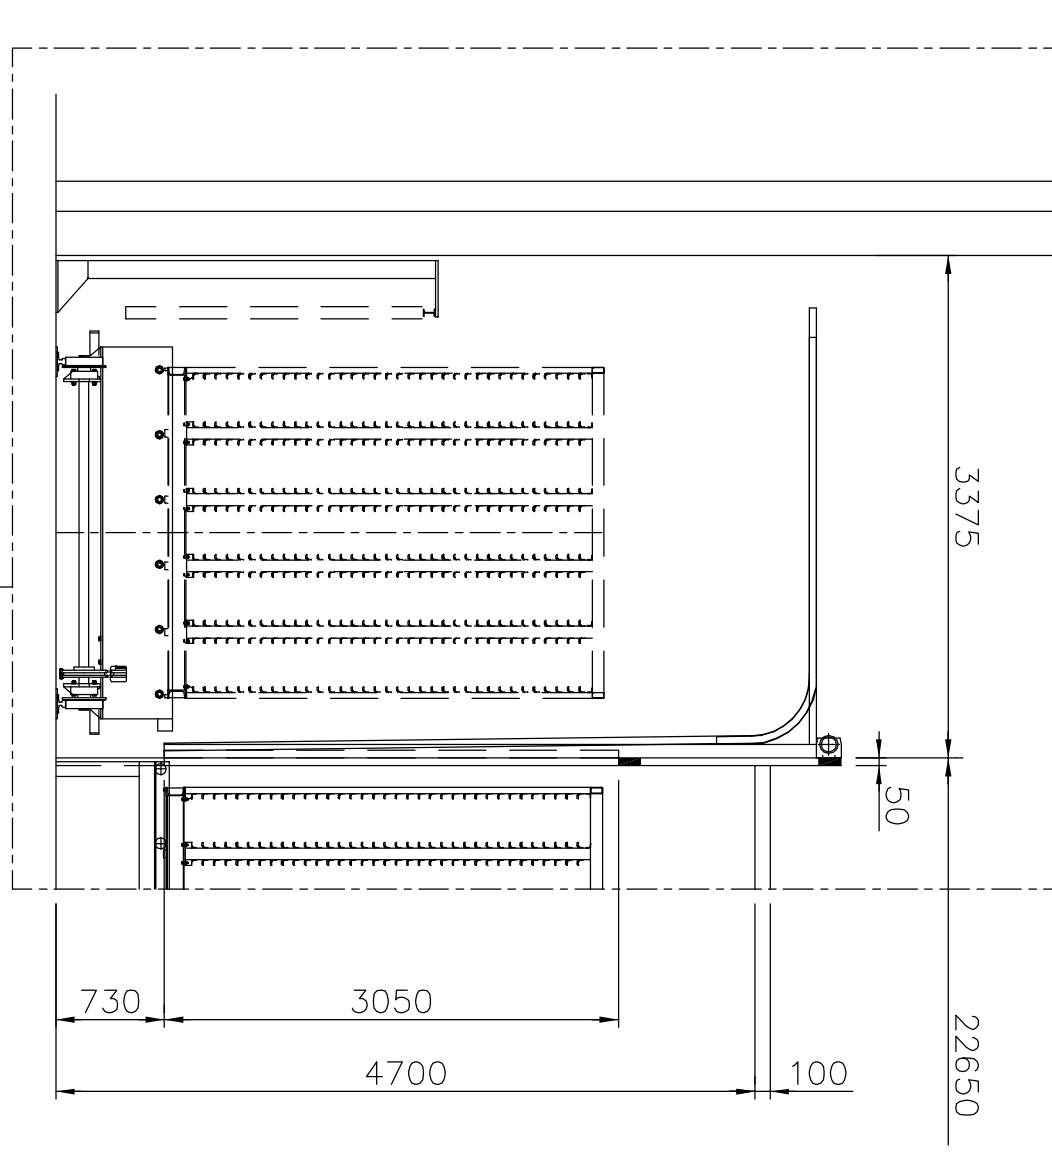


ROTARY 8 CAPACITY
60 sectors x 4 deep x 33 layers = 7,920 pcs


MATRIX CAPACITY
10 RACKS x 700 TILES x 7 CHAMBERS = 49,000 pcs

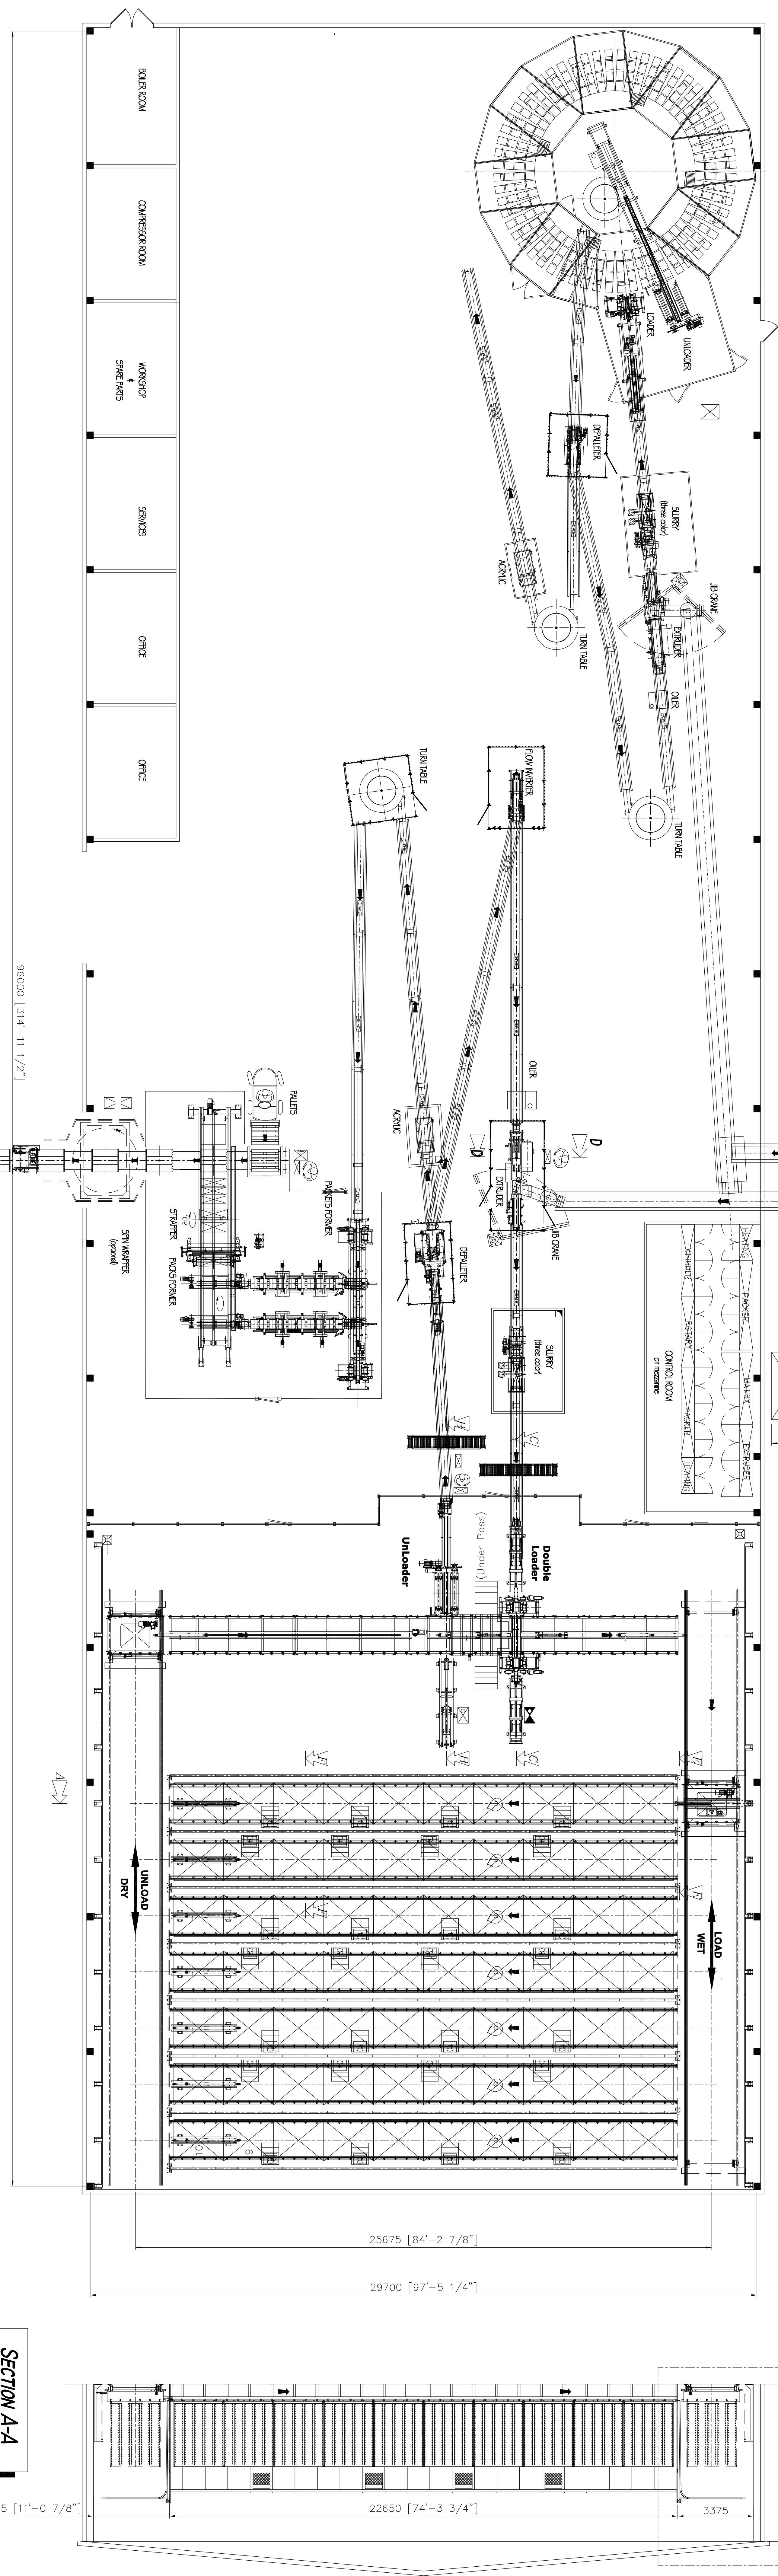


SECTION A-A
(Scale 1:50)

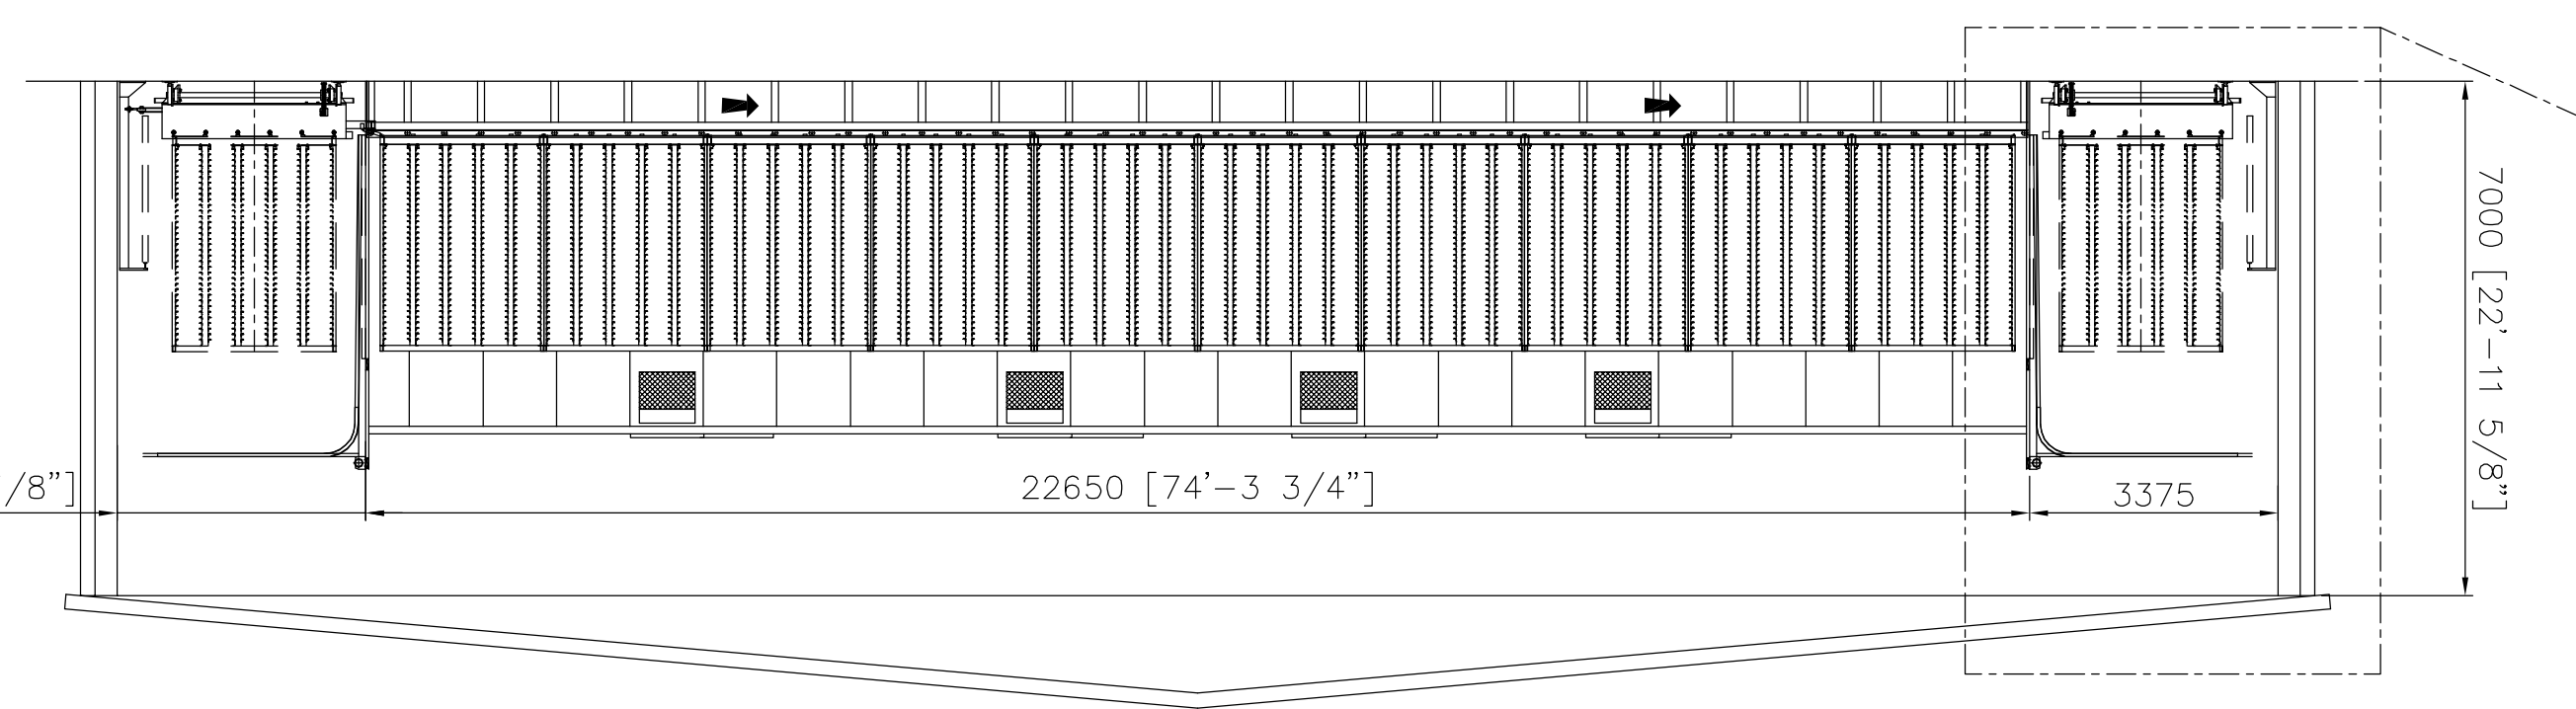



SECTION B-B
(Scale 1:50)

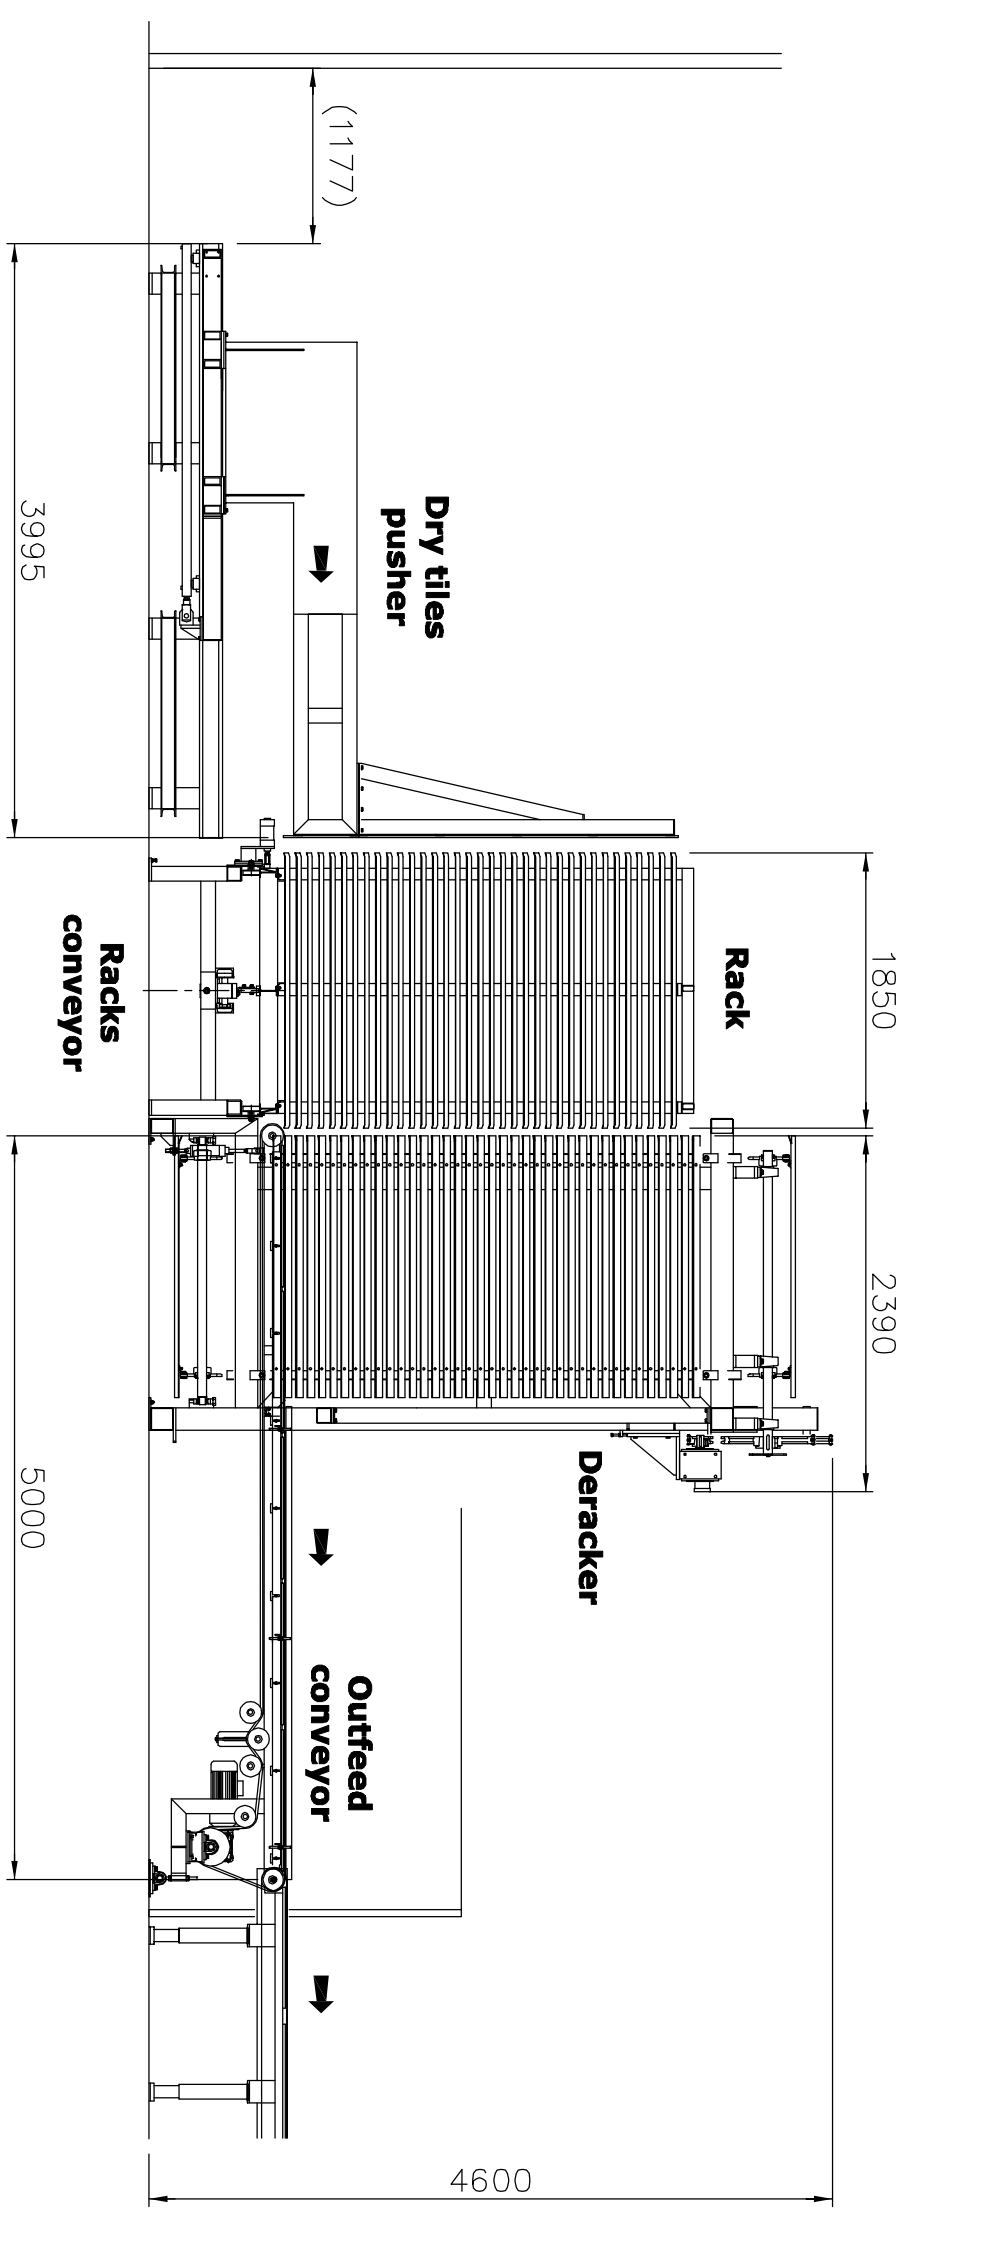

SECTION C-C
(Scale 1:50)

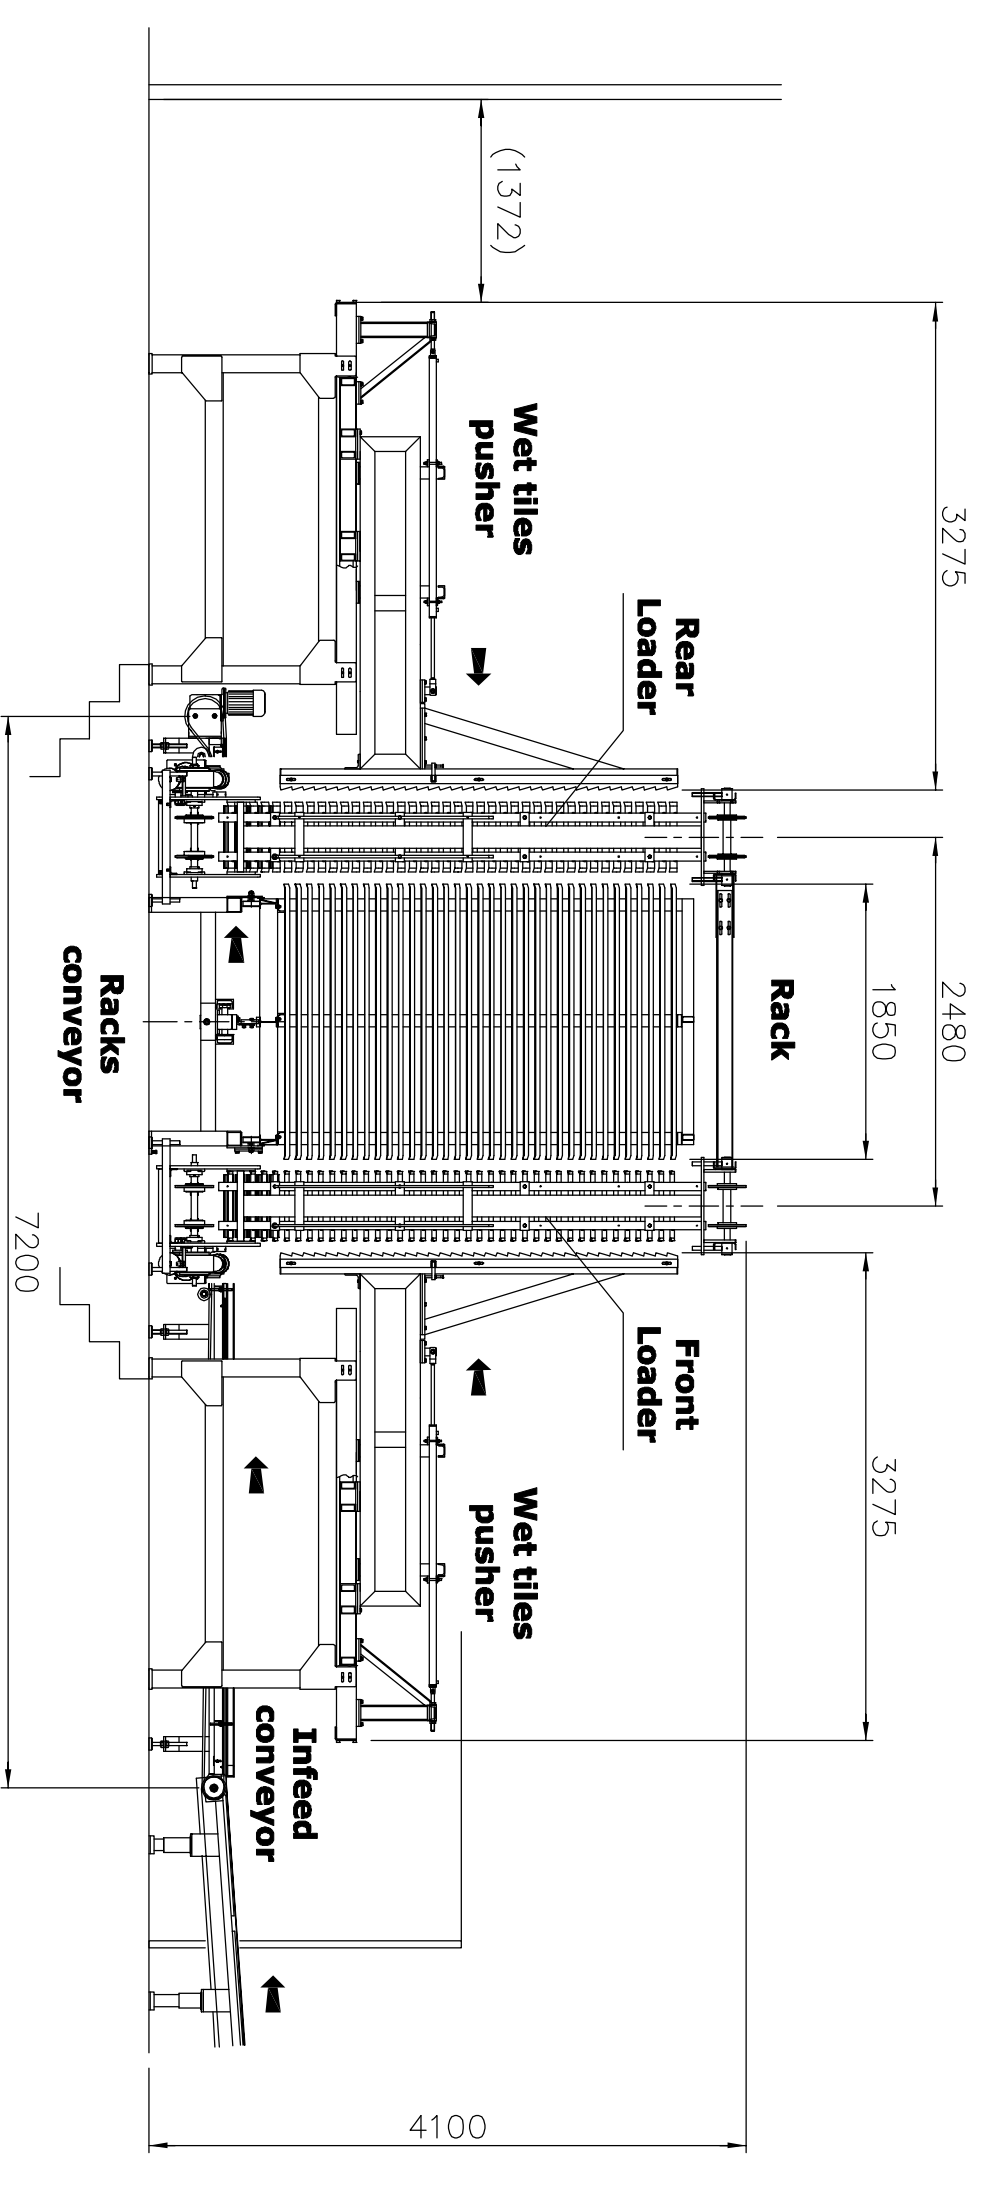

SECTION D-D
(Scale 1:50)

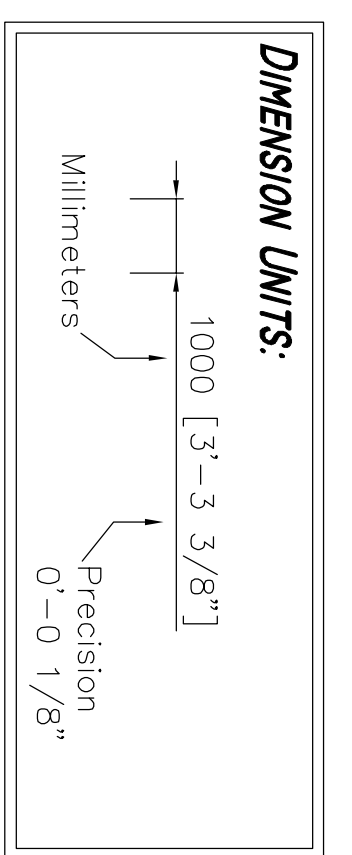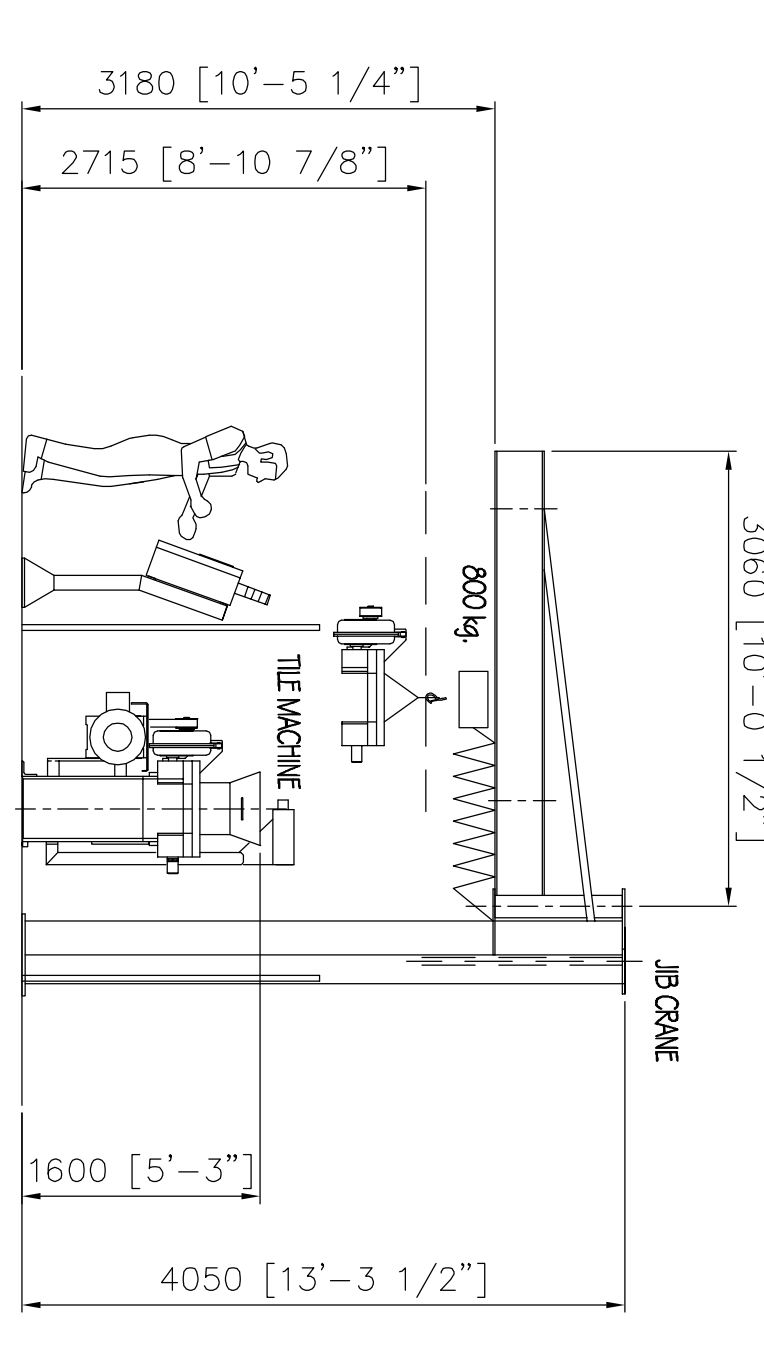

	POSS	DESCRIPTIONE
	Vortex Hydra Matrix General layout	Matrix General layout
Author: [Name] Designer: [Name] Project Manager: [Name] Date: 29/09/2006	Scale: 1:50 Date: 29/09/2006	Project: 2203-001 Sheet: A